


- Notes:**
1. Drawings must not be scaled and any discrepancies must be reported immediately.
 2. The drawing is to be read in conjunction with all other relevant project drawings and schedules.
 3. Dimensions indicated are structural.
 4. Drawing must be printed in colour to ensure all elements are clearly identified.

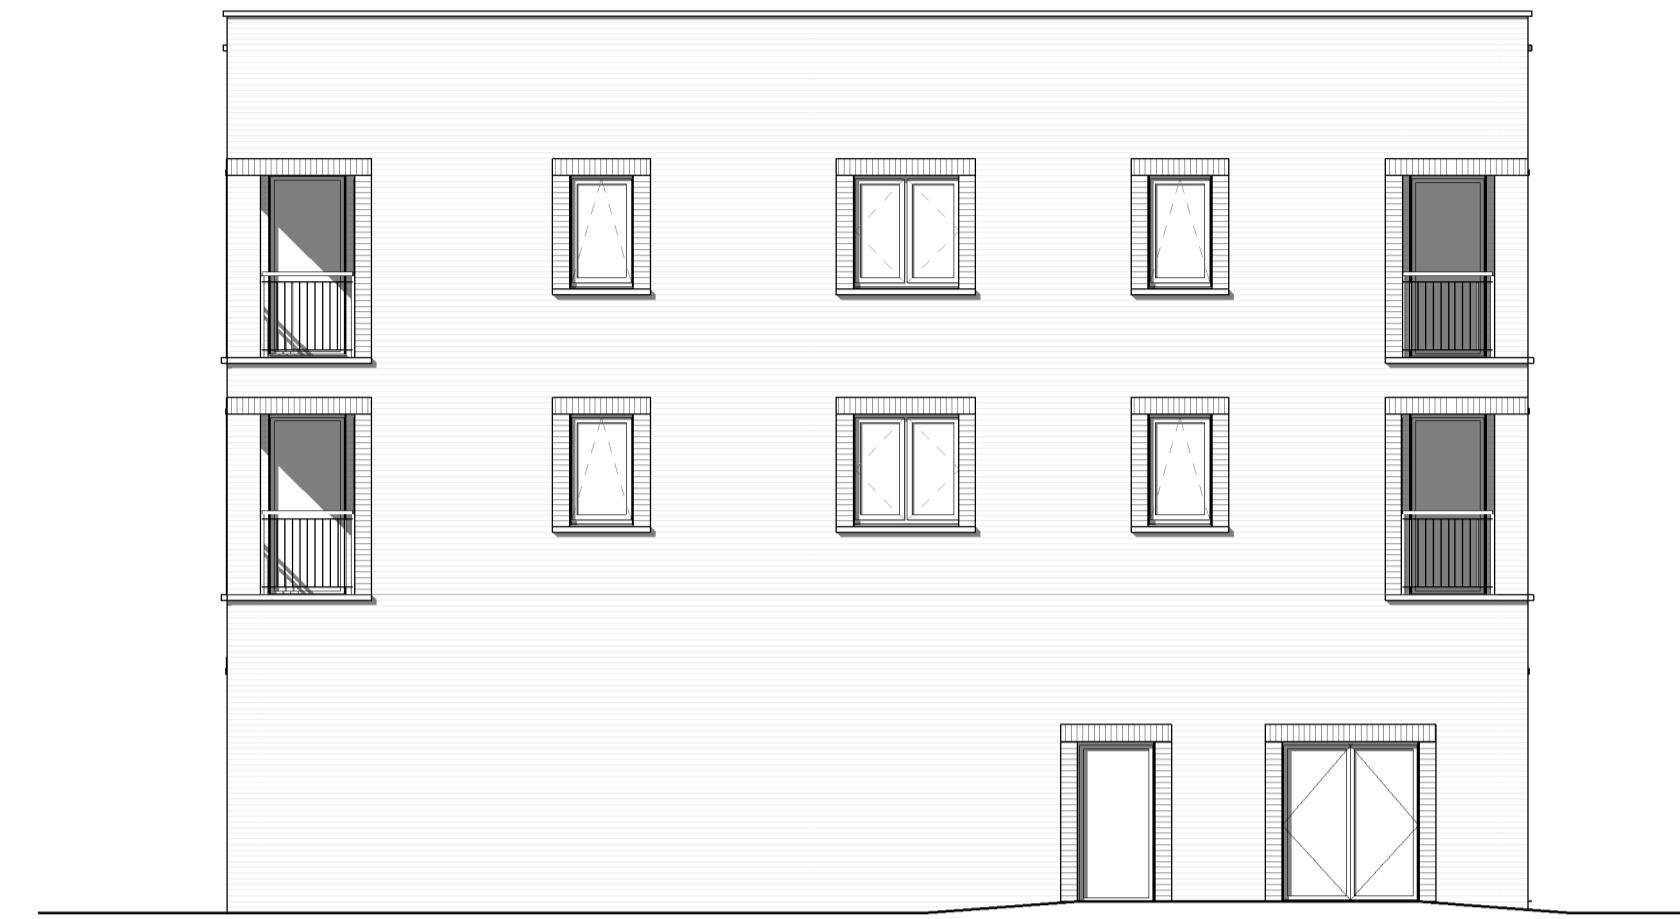


South Elevation




East Elevation



North Elevation

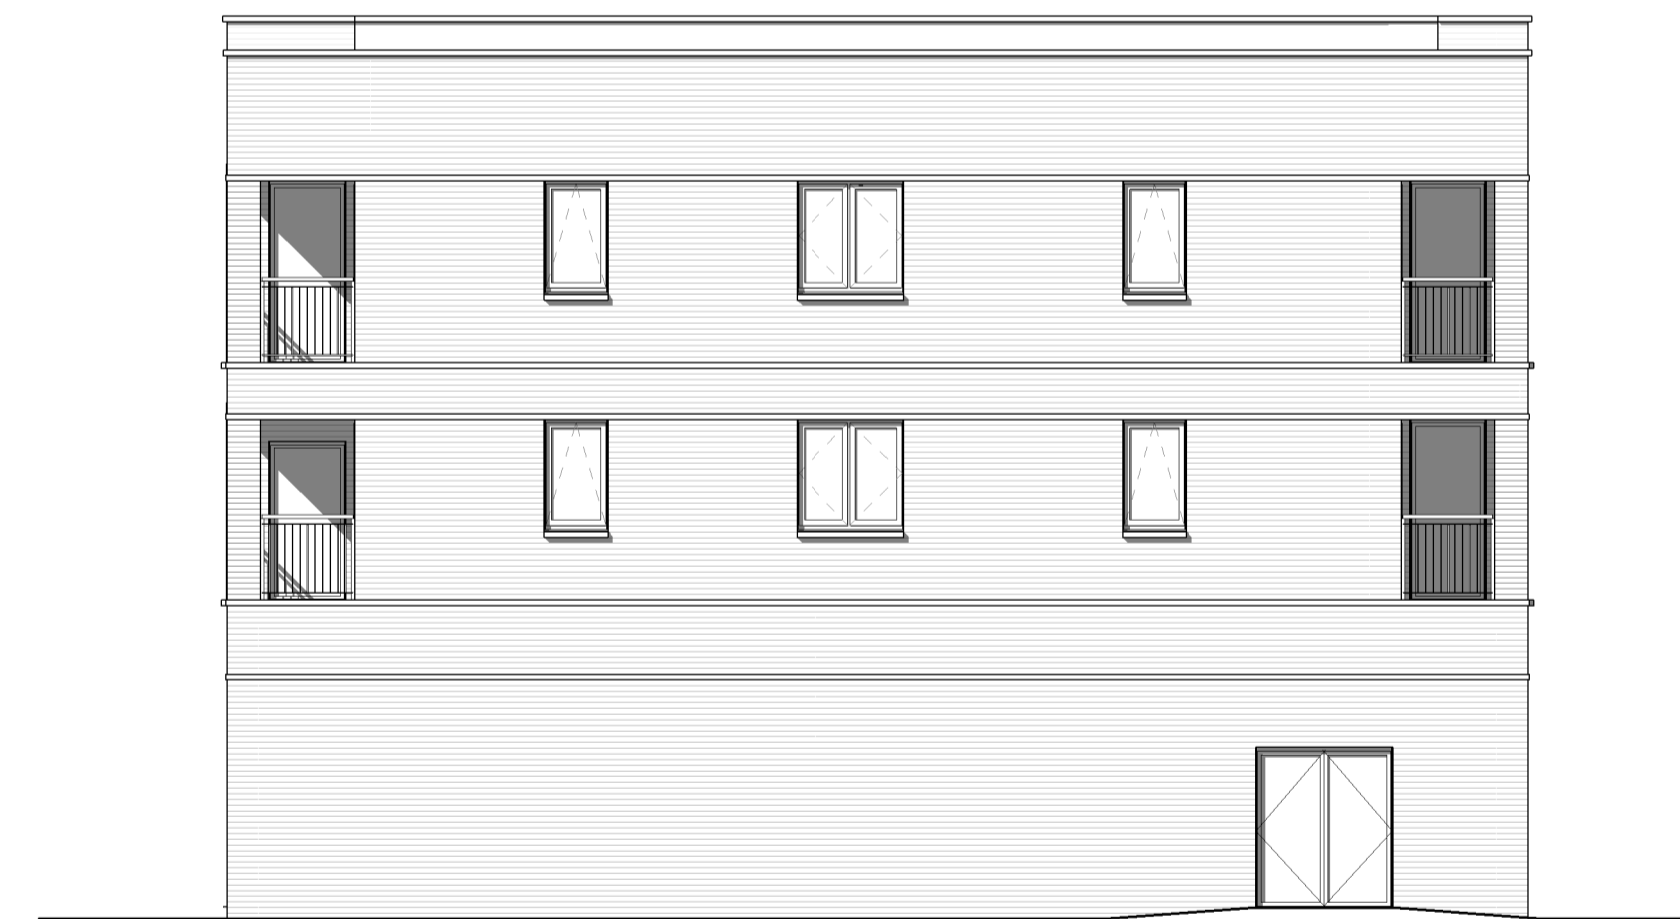

West Elevation

 

Rev.	Description	Drawn	Check	Date
P1	Preliminary issue.		DT	AL 16.01.26

PRELIMINARY

pentan
architects

22 Cathedral Road
Cardiff - CF11 9LJ
t. 029 2030 9010
info@pentan.co.uk

Project
Sanitorium Road, Cardiff

Client
Aspect Developments

Drawing Title
Elevations

Job no.	Org.	Zone	Level	Type	Role	Description	Status	Rev.
4205	PEN	ZZ	ZZ	DR	A	2000	S4	P1

Scale
1 : 100 @ A1 Date
Jan '26

NOTES: Do not scale. All dimensions are in millimetres unless stated otherwise