



View No. 01 ROAD FACING ELEVATION - NORTH
1:100

View No. 02 PRINCIPLE ELEVATION - WEST
1:100

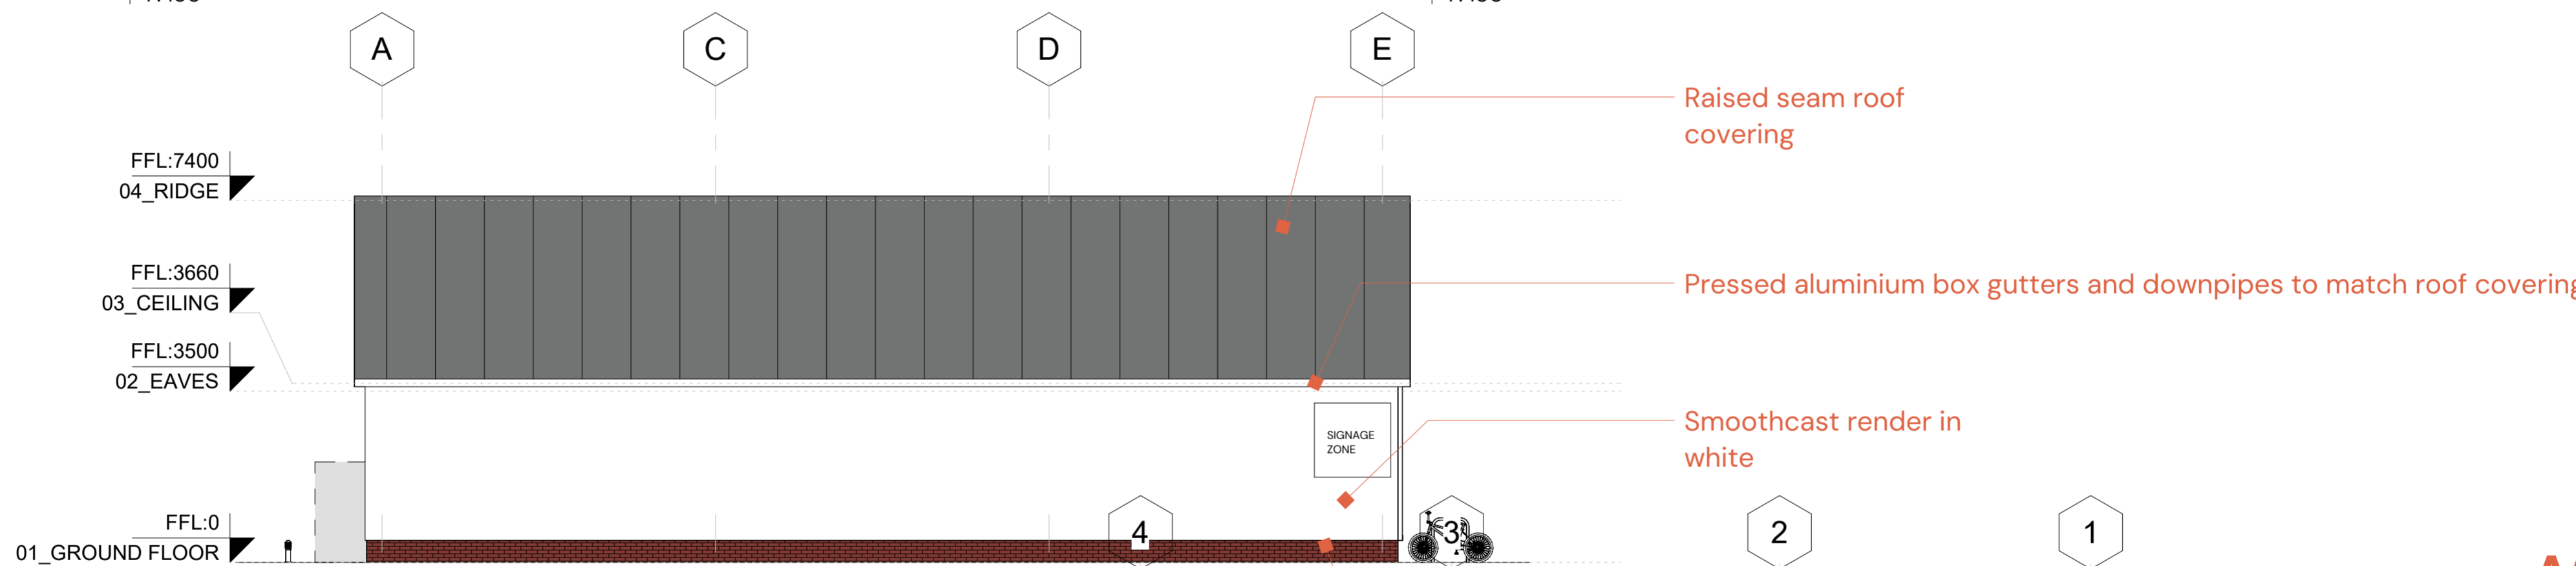

View No. 03 REAR ELEVATION - EAST
1:100

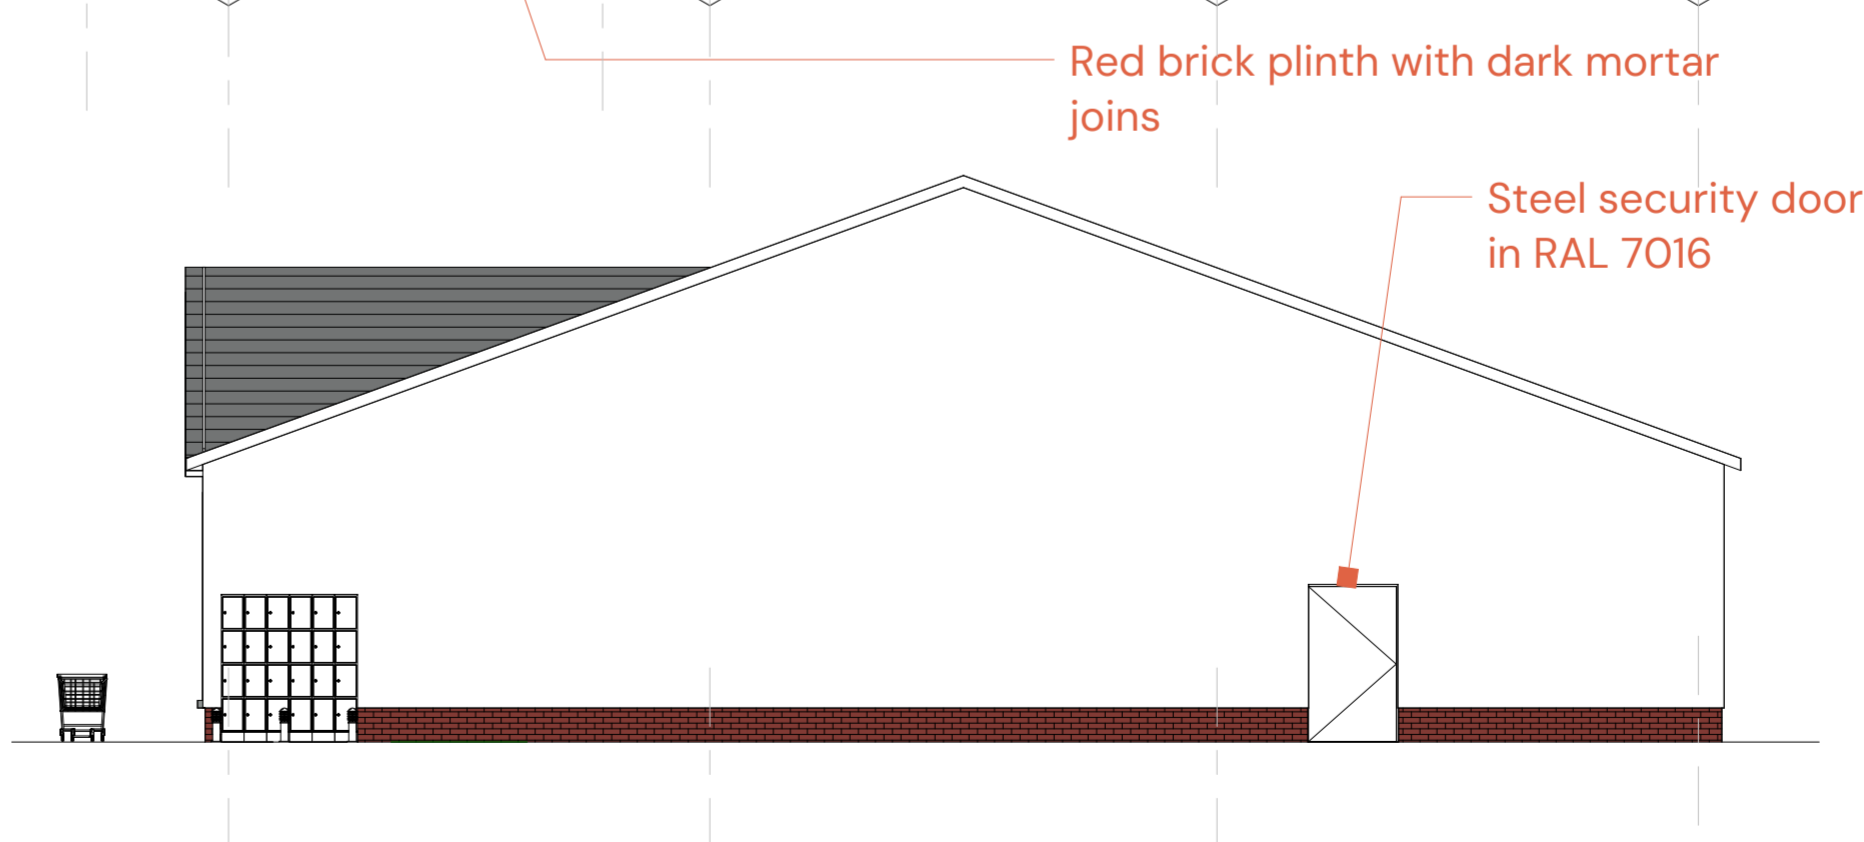

View No. 04 CAR PARK FACING ELEVATION - SOUTH
1:100

A2

All dimensions are in millimeters unless otherwise stated. Do not scale from this drawing. Check dimensions on site, report any discrepancies immediately. Drawings are copyright of Pensaerniaeth Williams Architecture Ltd. and must not be altered, reproduced, or passed on to any third party without prior consent.

Aspect Developments Ltd.

Old Creamery site, Whitland, Carmarthenshire.



Pensaerniaeth Williams Architecture Ltd.
Suite 11 Avon House, Dafen Tradepark, Llanelli.
www.williamsarch.co.uk
01554 253 177 www.williamsarch.co.uk

Elevations

Ref: PWA-489	Drawn: L JW
Date: 01/24/23	Checked: Checker
Status: Planning	Plan No.: 02
Revision:	Scale: 1:100