

View No. 06  
South Western elevation  
1:100


View No. 05  
North Eastern elevation  
1:100




View No. 03  
Principle elevation - NW  
1:100



View No. 02  
Western elevation  
1:100

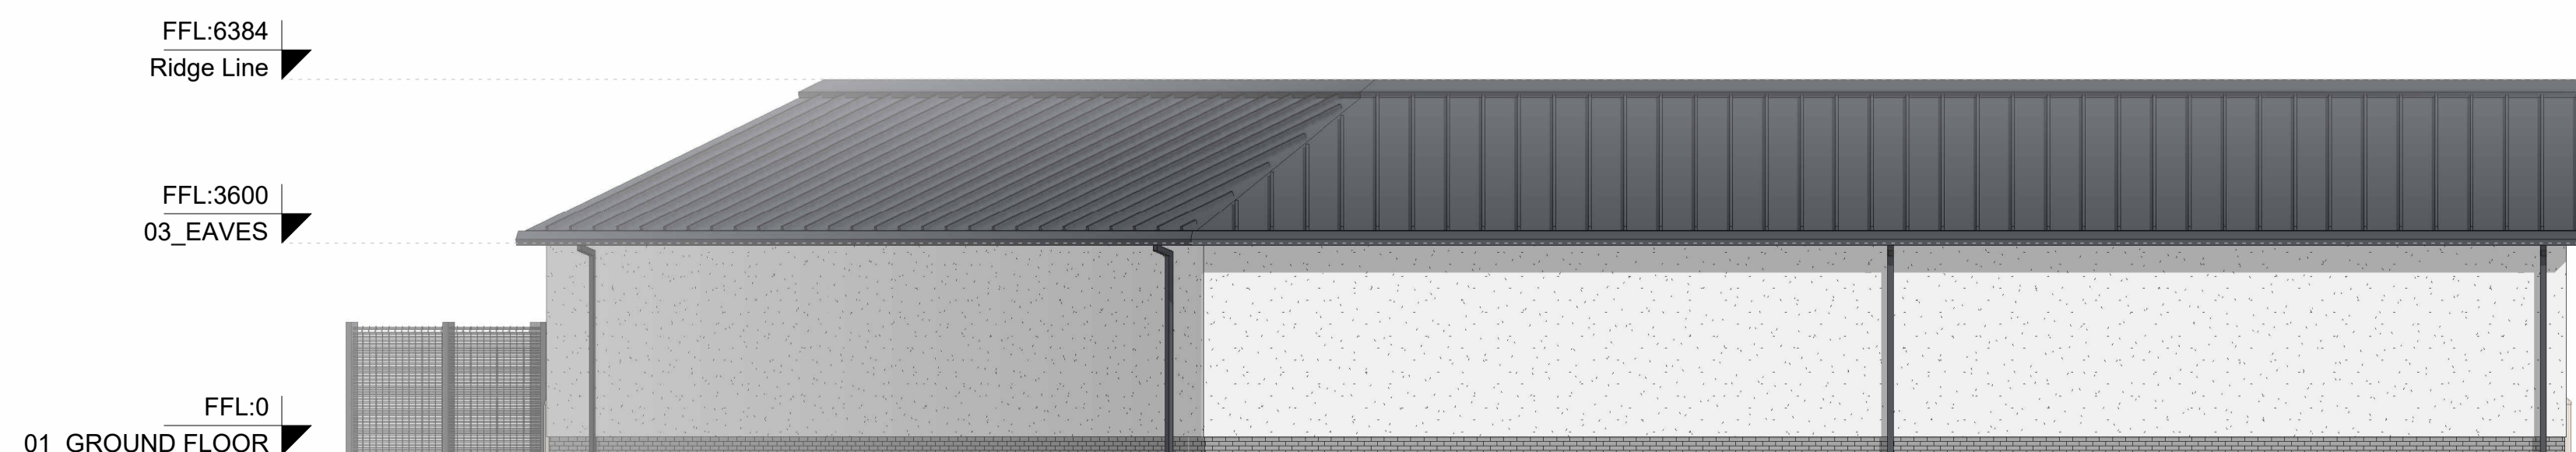

View No. 04  
South Eastern elevation  
1:100

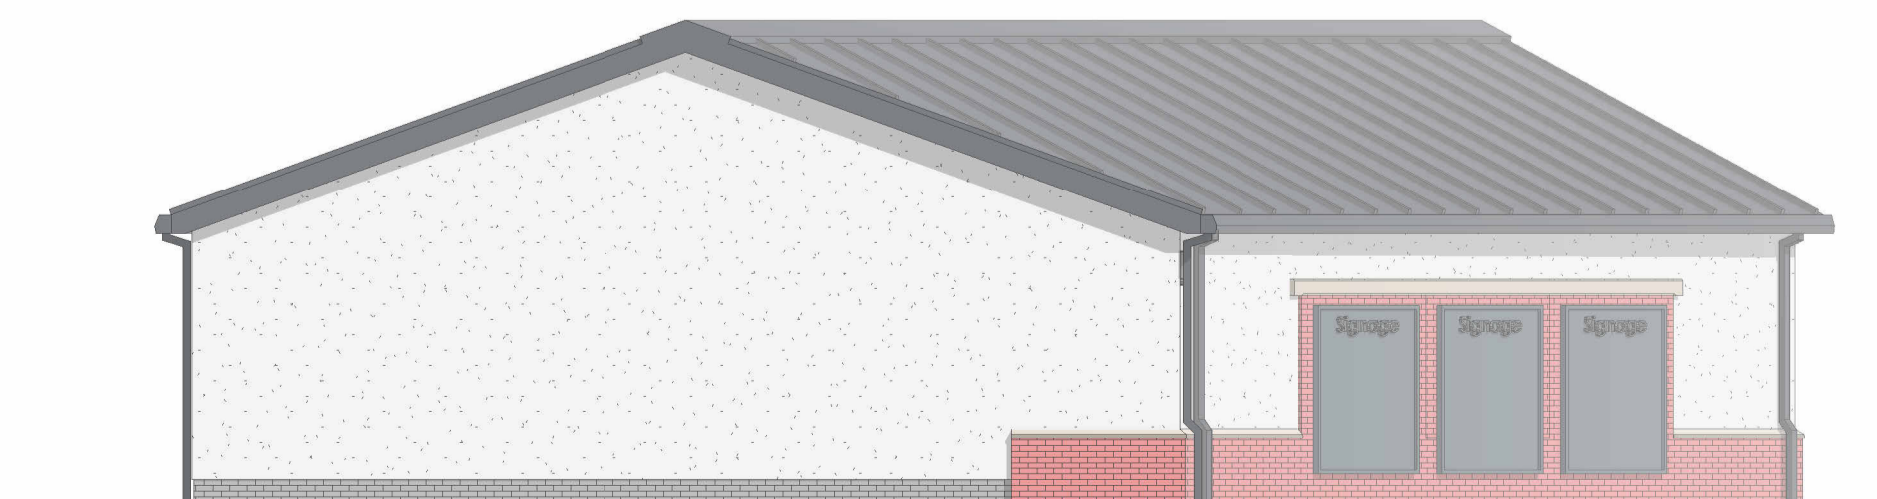

View No. 01  
Eastern elevation  
1:100

A1

All dimensions are in millimeters unless otherwise stated. Do not scale from this drawing. Check dimensions on site, report any discrepancies immediately. Drawings are copyright of Pensaerth Williams Architecture Ltd. and must not be altered, reproduced, or passed on to any third party without prior consent.

Aspect Developments Ltd.

Kingsteignton, Exeter Road, Newton Abbot, TQ12, 3NP

**Williams**  
Architecture / Pensaerth

Pensaerth Williams Architecture Ltd.  
Suite 11 Avon House, Dafen Trade Park,  
Llanelli,  
www.williamsarch.co.uk  
01554 253 177 www.williamsarch.co.uk

Proposed elevations

Ref: PWA-397	Drawn: L JW
Date: 05/28/25	Checked: Checker
Status: Planning	Plan No.: A03
Revision:	Scale: 1:100