


Room Legend

- Back of House
- Bakery
- DDA WC
- Office
- Shop Floor
- Staff Room
- Yard

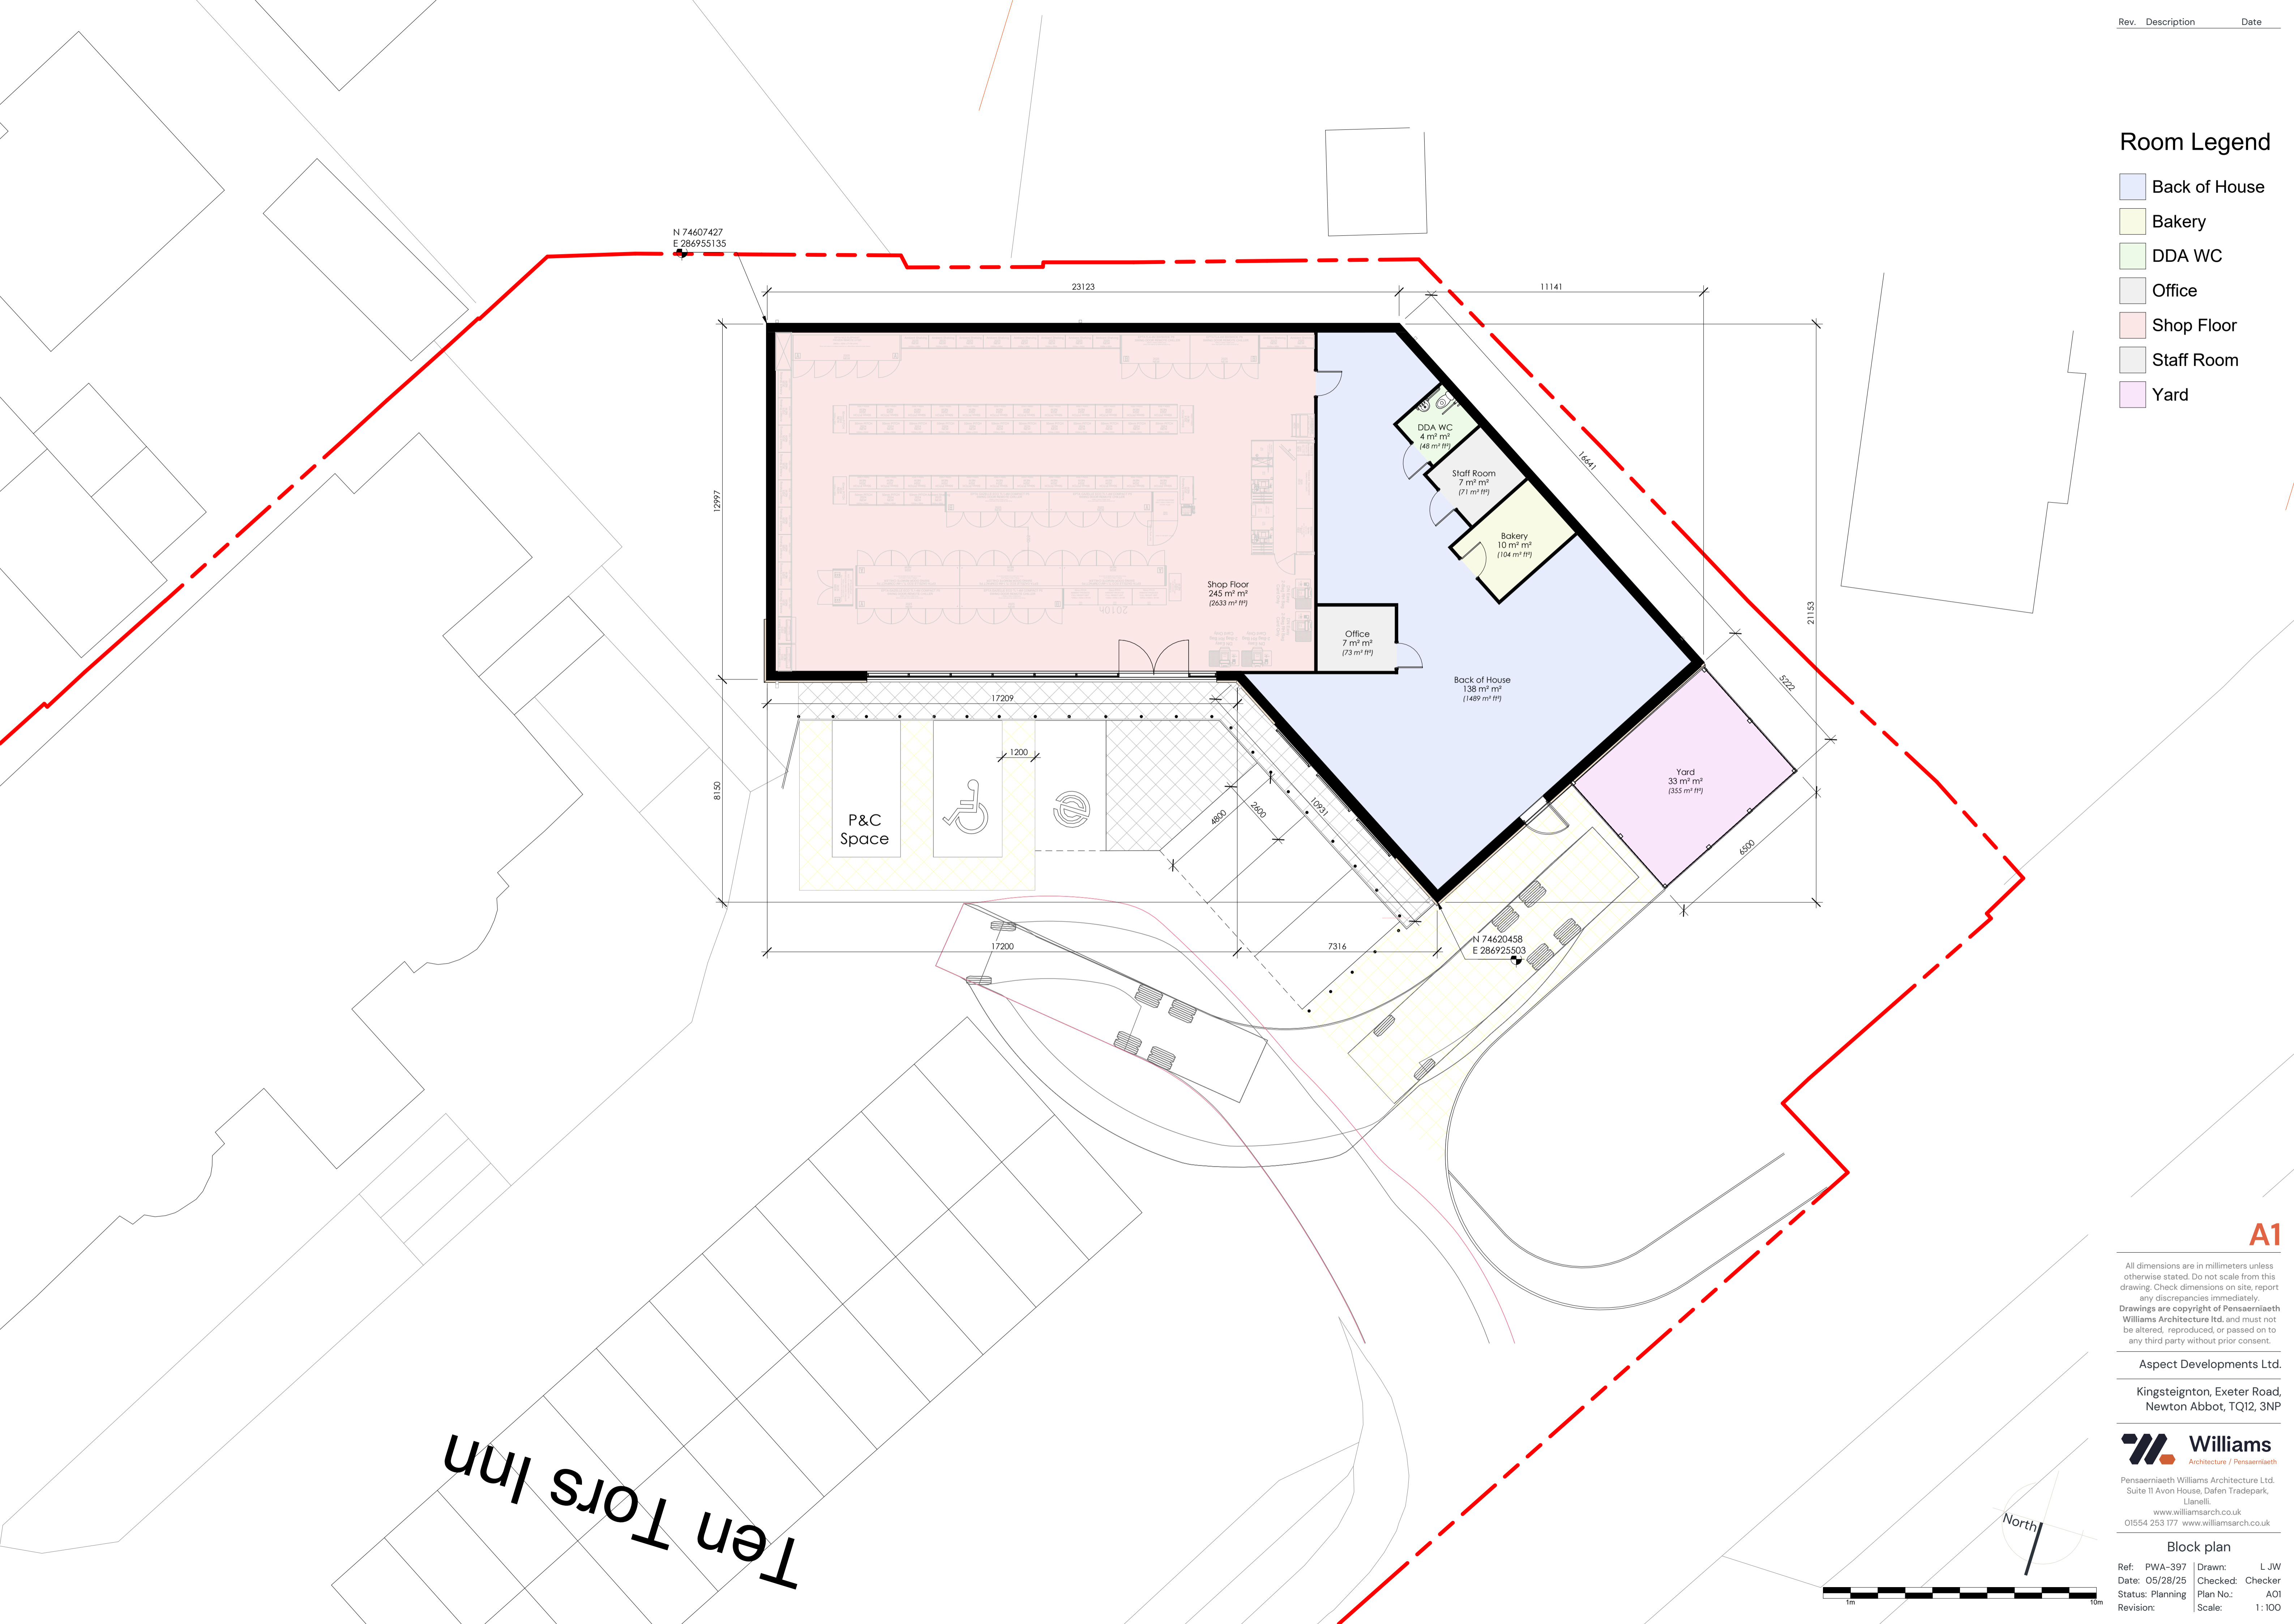

A1

All dimensions are in millimeters unless otherwise stated. Do not scale from this drawing. Check dimensions on site, report any discrepancies immediately. Drawings are copyright of Pensaerthaeth Williams Architecture Ltd. and must not be altered, reproduced, or passed on to any third party without prior consent.

Aspect Developments Ltd.

Kingsteignton, Exeter Road,
Newton Abbot, TQ12, 3NP

Williams
Architecture / Pensaerthaeth

Pensaerthaeth Williams Architecture Ltd.
Suite 11 Avon House, Dafen Tradepark,
Llanelli,
www.williamsarch.co.uk
01554 253 177 www.williamsarch.co.uk

Block plan

Ref: PWA-397
Date: 05/28/25
Status: Planning
Revision:

Drawn: L JW
Checked: Checker
Plan No.: A01
Scale: 1:100